

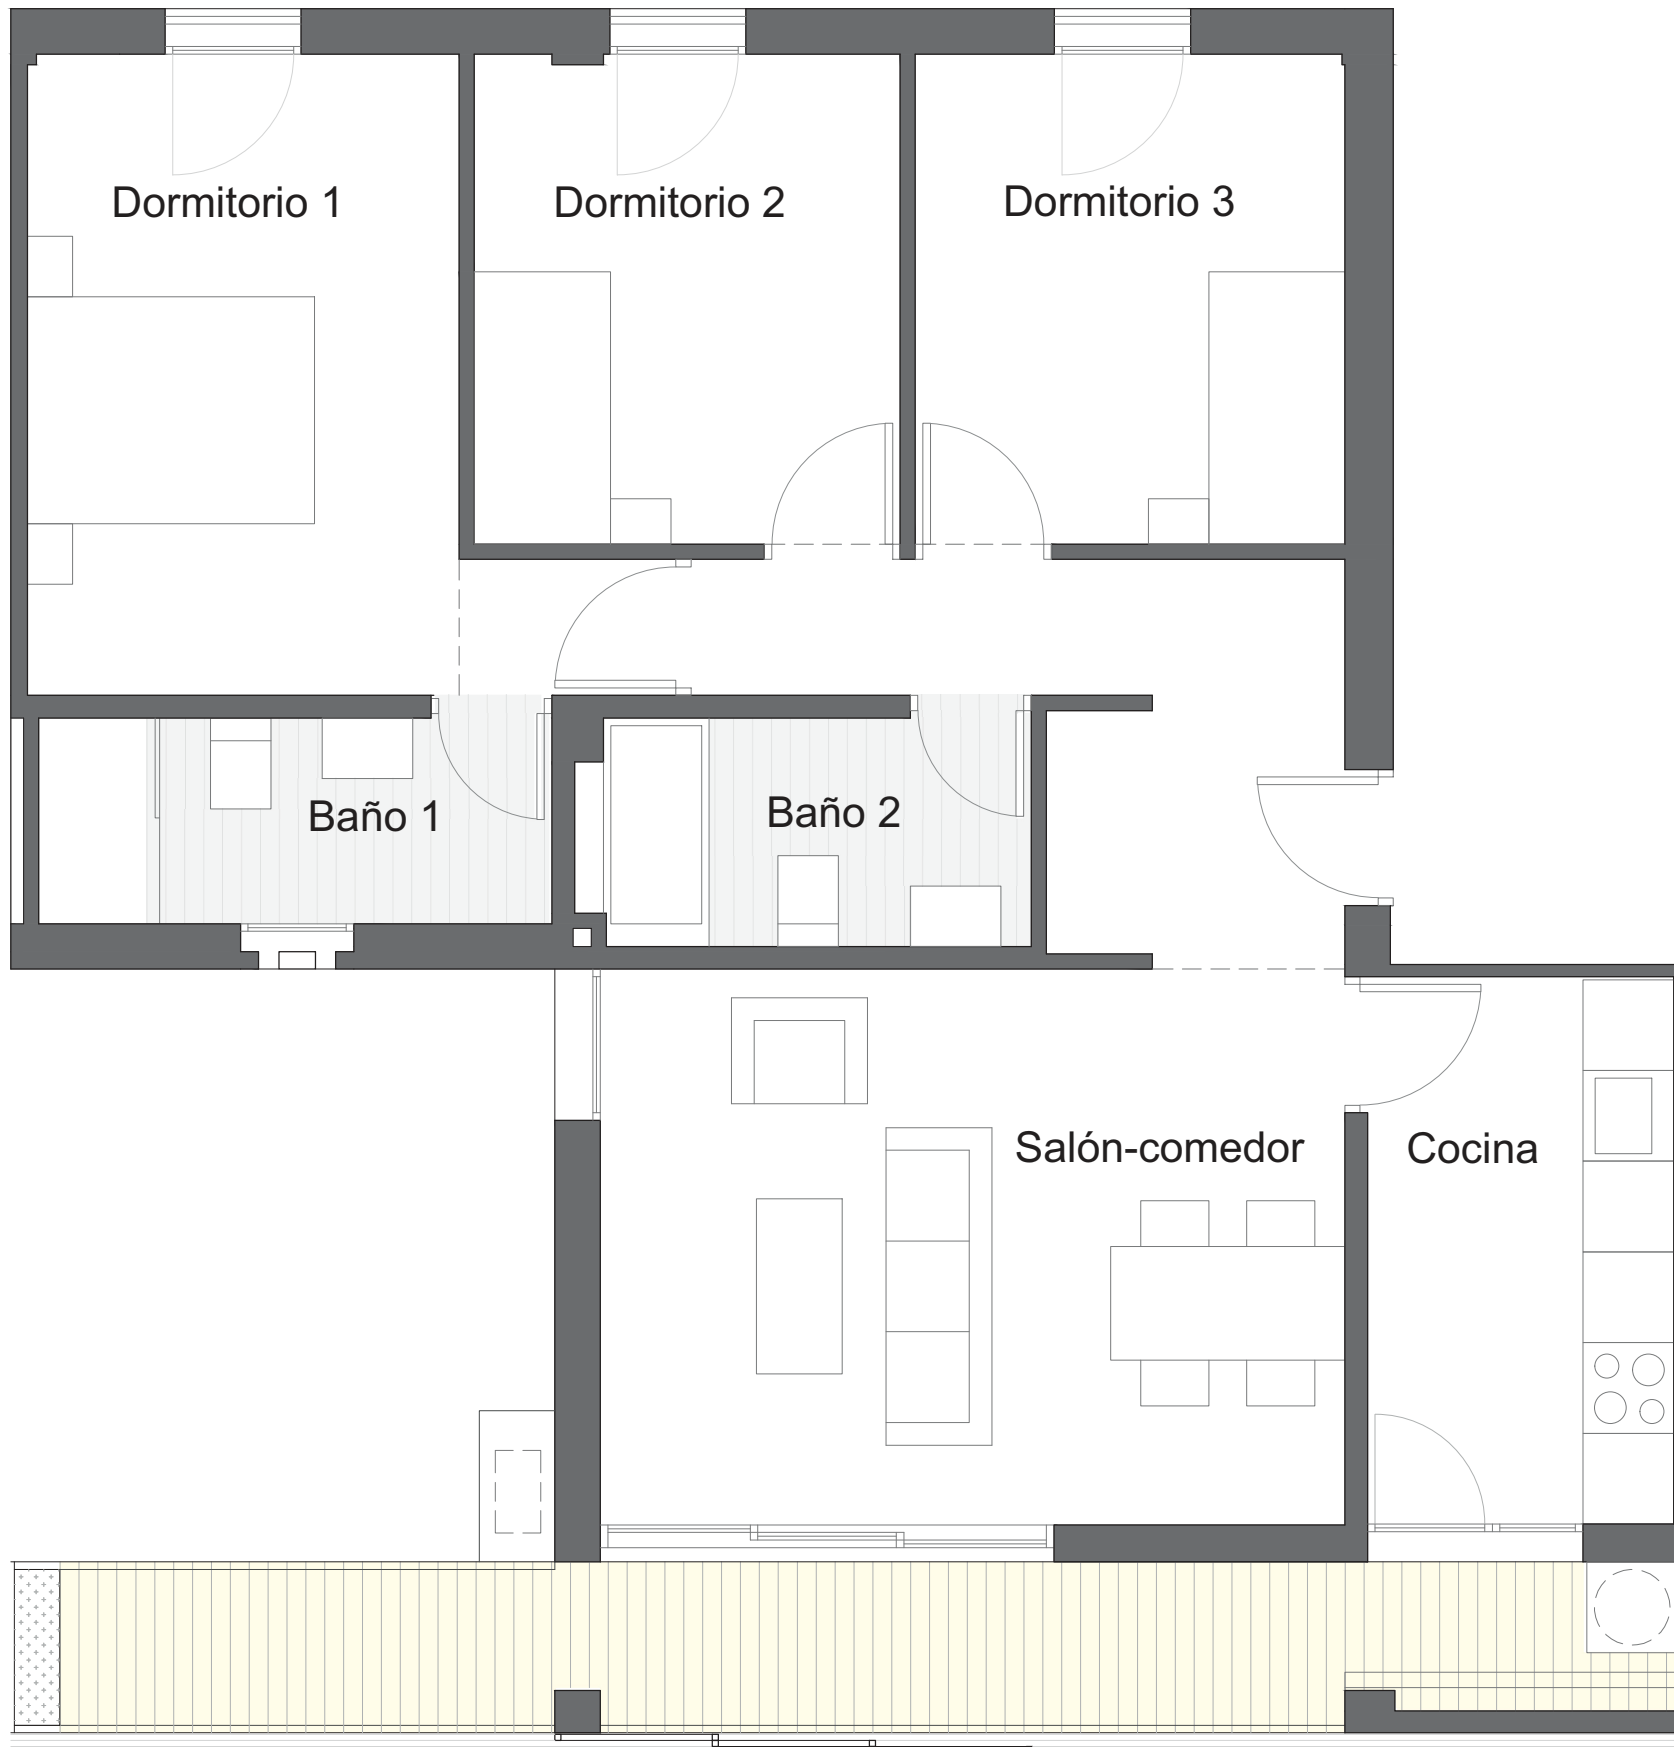


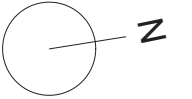

EL PRESENTE PLANO ES A TÍTULO INFORMATIVO Y ORIENTATIVO, QUEDANDO SUJETO A PEQUEÑAS MODIFICACIONES EN EL TRANSURSO DE LAS OBRAS, TAL COMO SE RECOGE EN EL CLAUSULADO DEL CONTRATO.

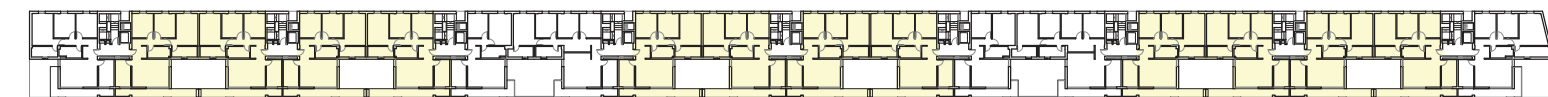

Plantas 1ª, 2ª, 3ª, 4ª, 5ª y 6ª

Portal 1: 30, 50, 70, 90, 110, 130		Pitamo Sur Escala 1:50 TIPO: 3D PT Superficie útil: 80,33 m²	
Portal 2: 160, 170, 180, 190, 200, 210, 220, 230, 240, 250, 260, 270			
Portal 3: 300, 320, 340, 360, 380, 400			
Portal 4: 450, 470, 490, 510, 530, 550			
Portal 5: 580, 590, 600, 610, 620, 630, 640, 650, 660, 670, 680, 690			
Portal 6: 720, 740, 760, 780, 800, 820			
Portal 7: 870, 890, 910, 930, 950, 970			
Portal 8: 1000, 1010, 1020, 1030, 1040, 1050, 1060, 1070, 1080, 1090, 1100, 1110			
Portal 9: 1140, 1160, 1180, 1200, 1220, 1240			