




Sótano -1 Sector Sur

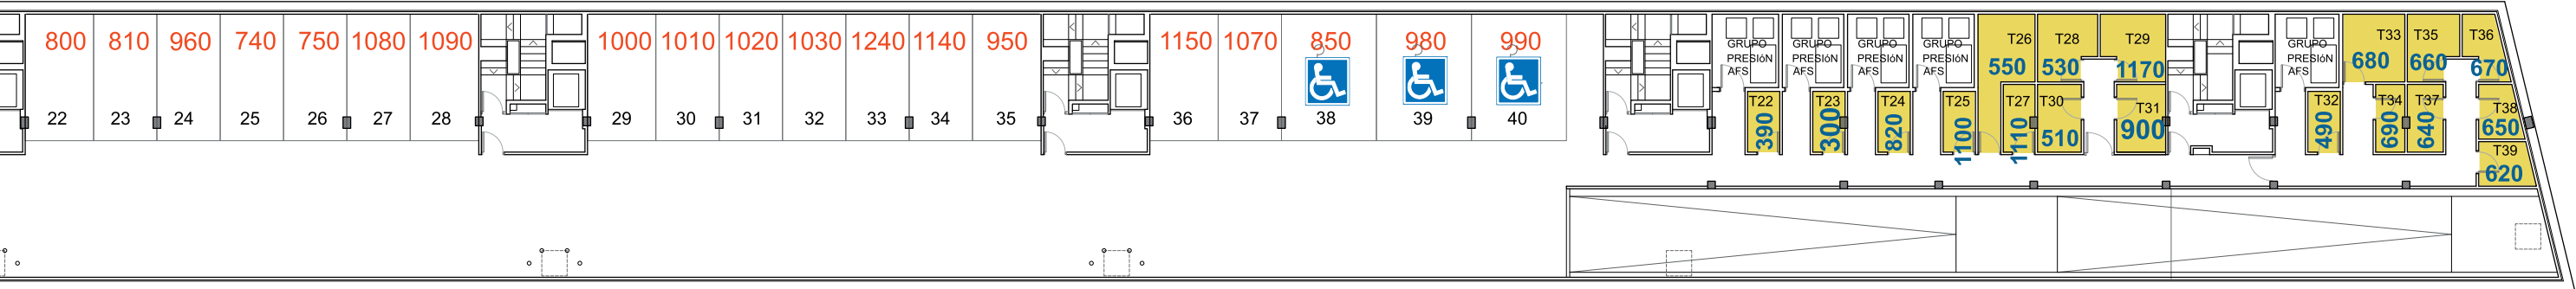


Sótano -1 Sector Norte

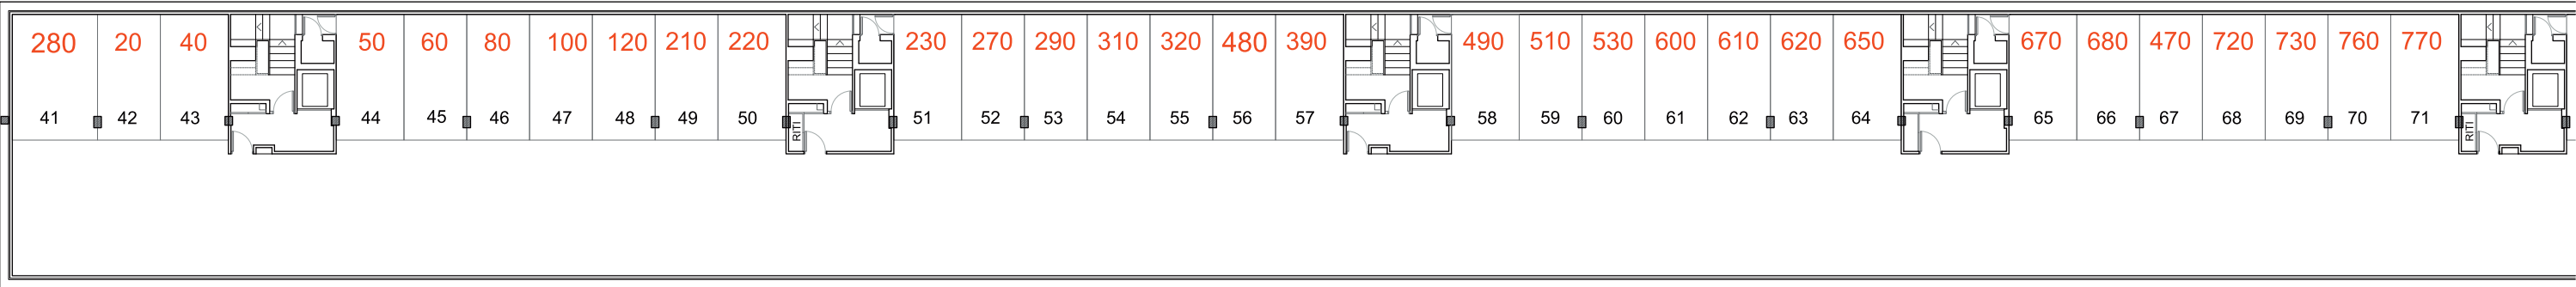

Sótano -2 Sector Sur

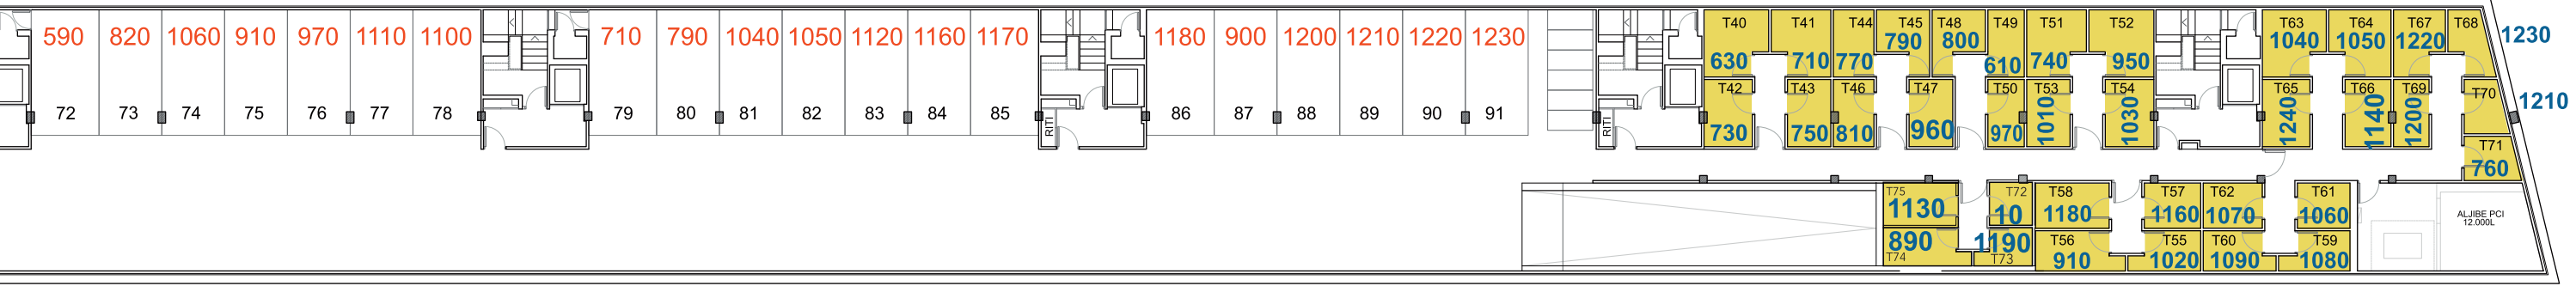

Sótano -2 Sector Norte

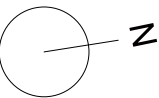

Escala 1:250